



SOUTH PEARL STREET

HOWARD STREET

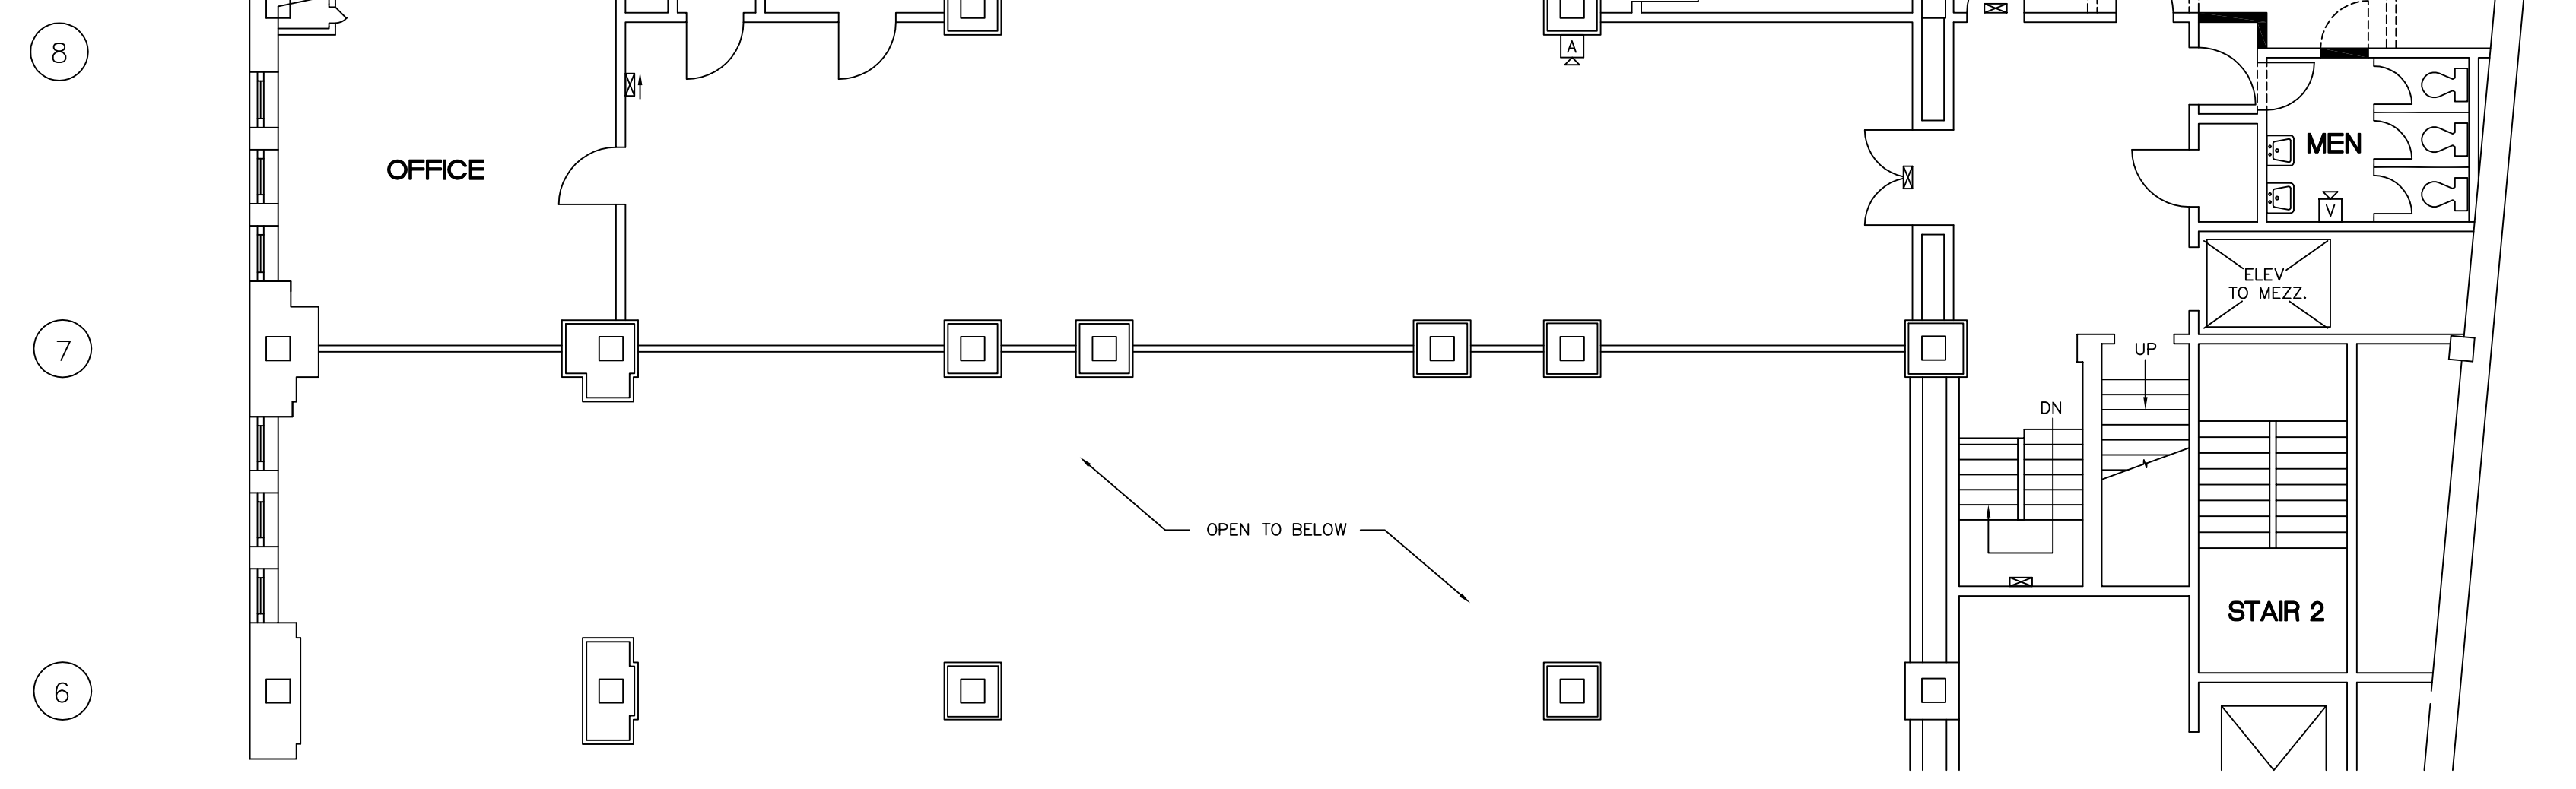

**FIRST MEZZANINE LEVEL**  
SCALE: 1/8"=1'-0" 2  
A2

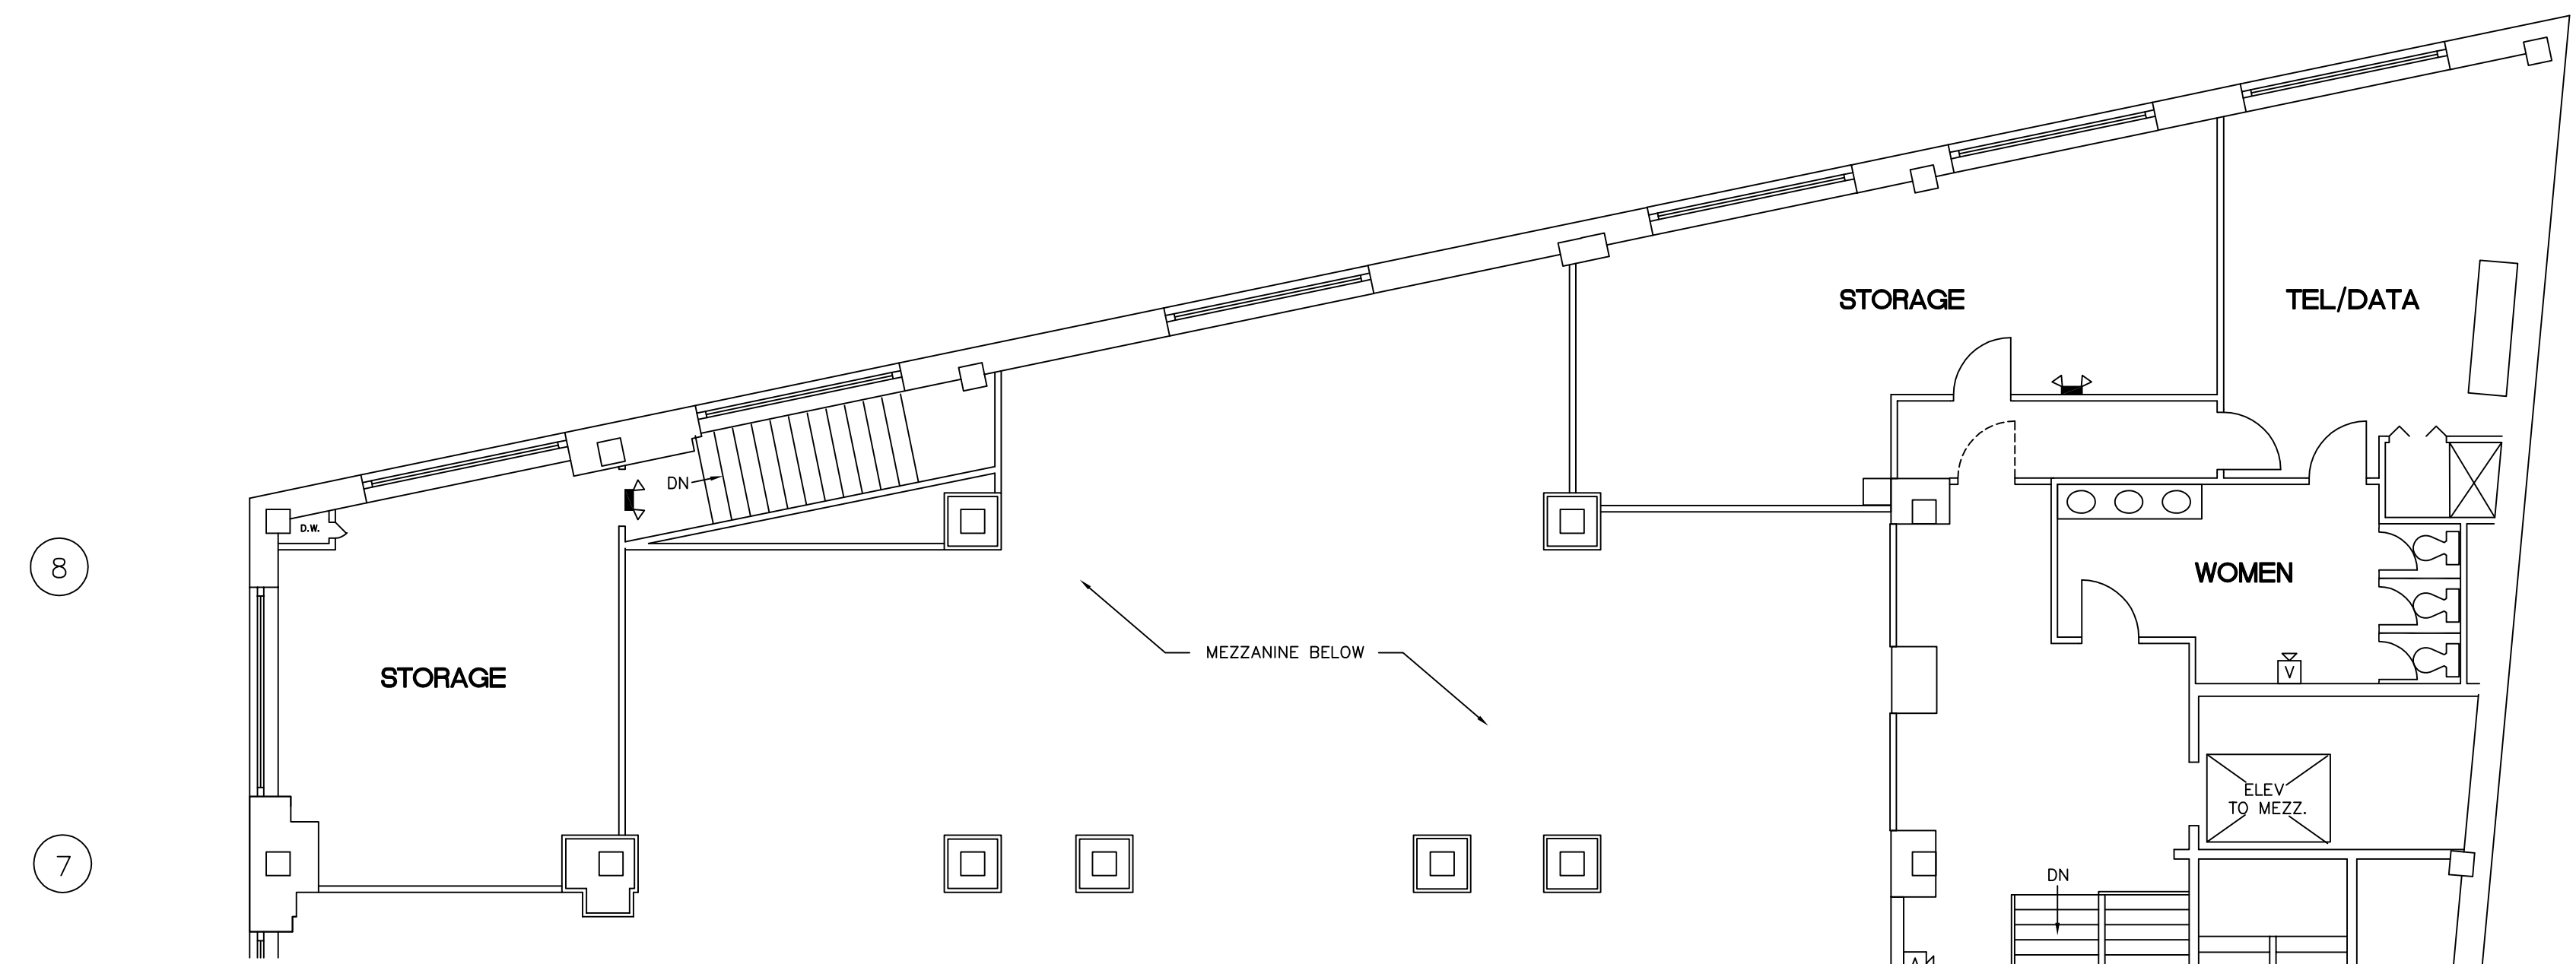

**SECOND MEZZANINE LEVEL**  
SCALE: 1/8"=1'-0" 1  
A2

KEY TO SYMBOLS	
	NEW CONSTRUCTION
	EXIST'G CONSTRUCTION TO BE REMOVED
	EXIST'G CONSTRUCTION TO REMAIN
	EXIT LIGHT
	COMB. EXIT LIGHT/EMERGENCY LIGHT PACK
	EMERGENCY LIGHT PACK
	HORN/STROBE (FIRE ALARM); M.H.=6'-6"
	STROBE (FIRE ALARM); M.H.=6'-6"
	EMERGENCY ALARM PULL STATION; M.H.=42"

**KURZON ARCHITECTS**  
90 STATE STREET ALBANY, N.Y. 12207  
518-463-3492 FAX 518-465-8902

---

**Office of The  
New York State Comptroller  
90 State Street  
Albany, New York**

**First and Second Mezzanine Levels**

no.	REVISION	date
1	EXIT/EMERG. LIGHTING, LAV. ENTRY	2/17/00

by JEB	scale A.N.
ckd.	rvsd.
app.	issue
no. 00-104	date 1/17/00

A
2